

LEVEL 0


# 4x40 FT CONTAINER HOUSE



SCALE 1:50 @ A3

REV 01

08-Feb-16  
12:17:37 PM

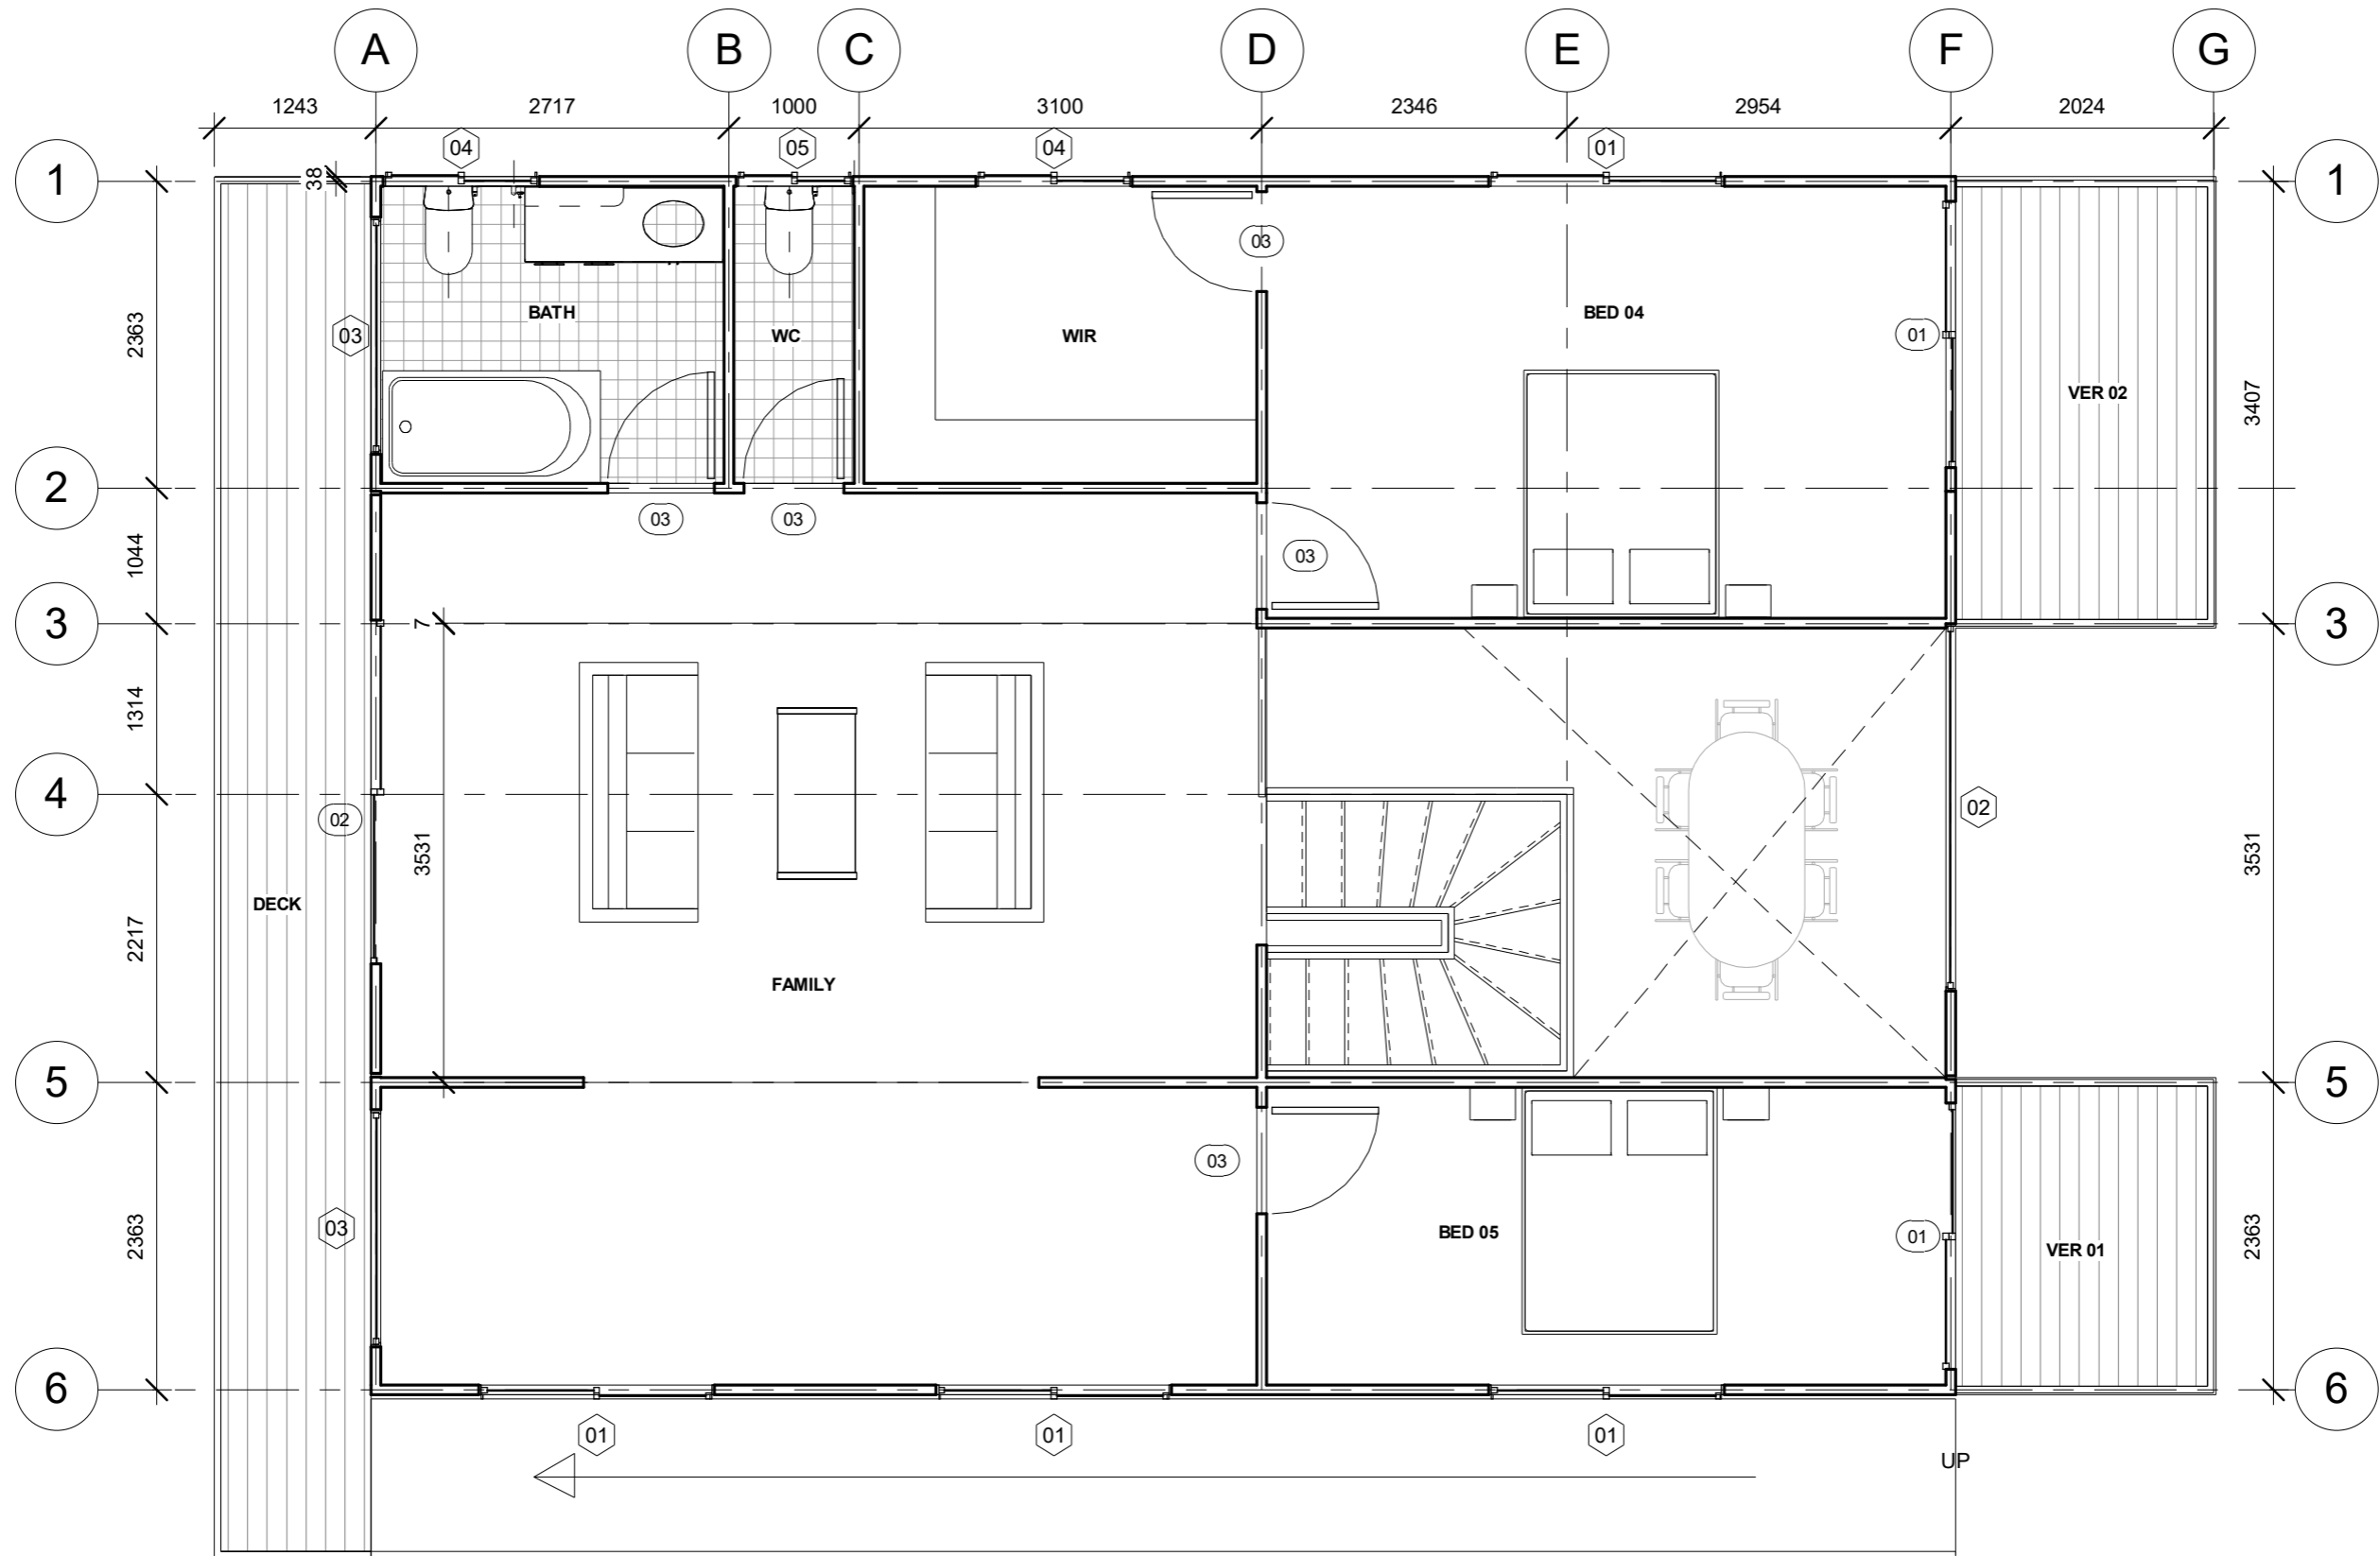

LEVEL 01

# 4x40 FT CONTAINER HOUSE



SCALE 1:50 @ A3

REV 01

08-Feb-16  
12:17:41 PM



EAST SIDE ELEVATION

# 4x40 FT CONTAINER HOUSE



SCALE 1:50 @ A3

REV 01

09-Feb-16  
10:47:30 AM



WEST SIDE ELEVATION

# 4x40 FT CONTAINER HOUSE



SCALE 1:50 @ A3

REV 01

09-Feb-16  
10:47:32 AM



NORTH SIDE ELEVATION


# 4x40 FT CONTAINER HOUSE



SCALE 1:50 @ A3

REV 01

09-Feb-16  
10:47:34 AM

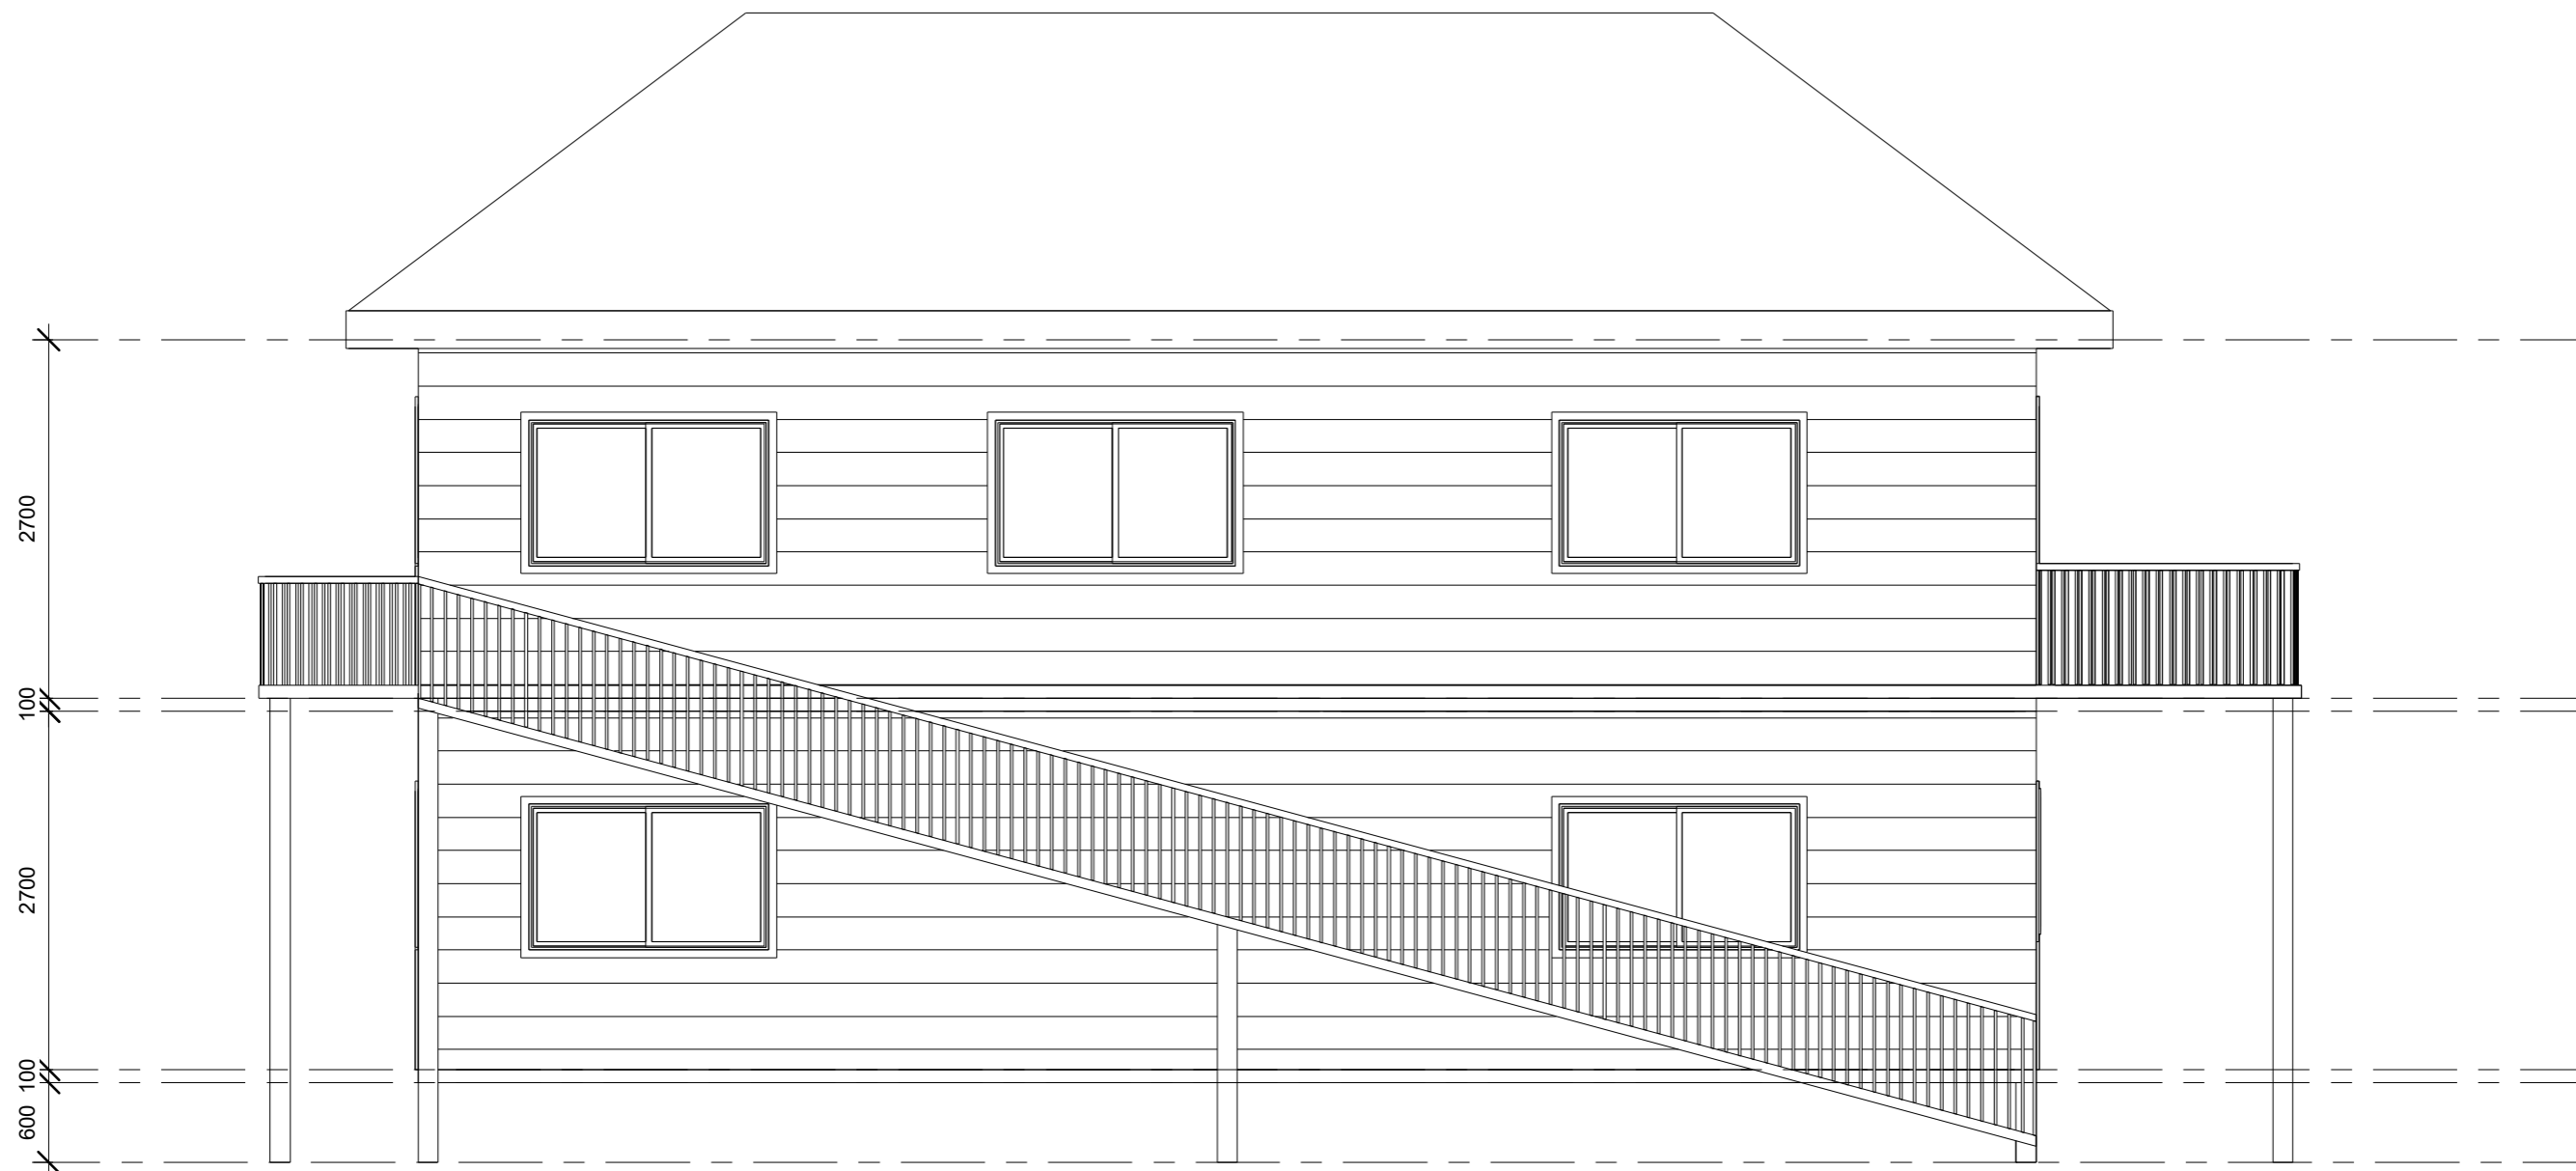

① South  
1 : 50


SOUTH SIDE ELEVATION

# 4x40 FT CONTAINER HOUSE



SCALE 1:50 @ A3

REV 01
09-Feb-16 10:47:36 AM

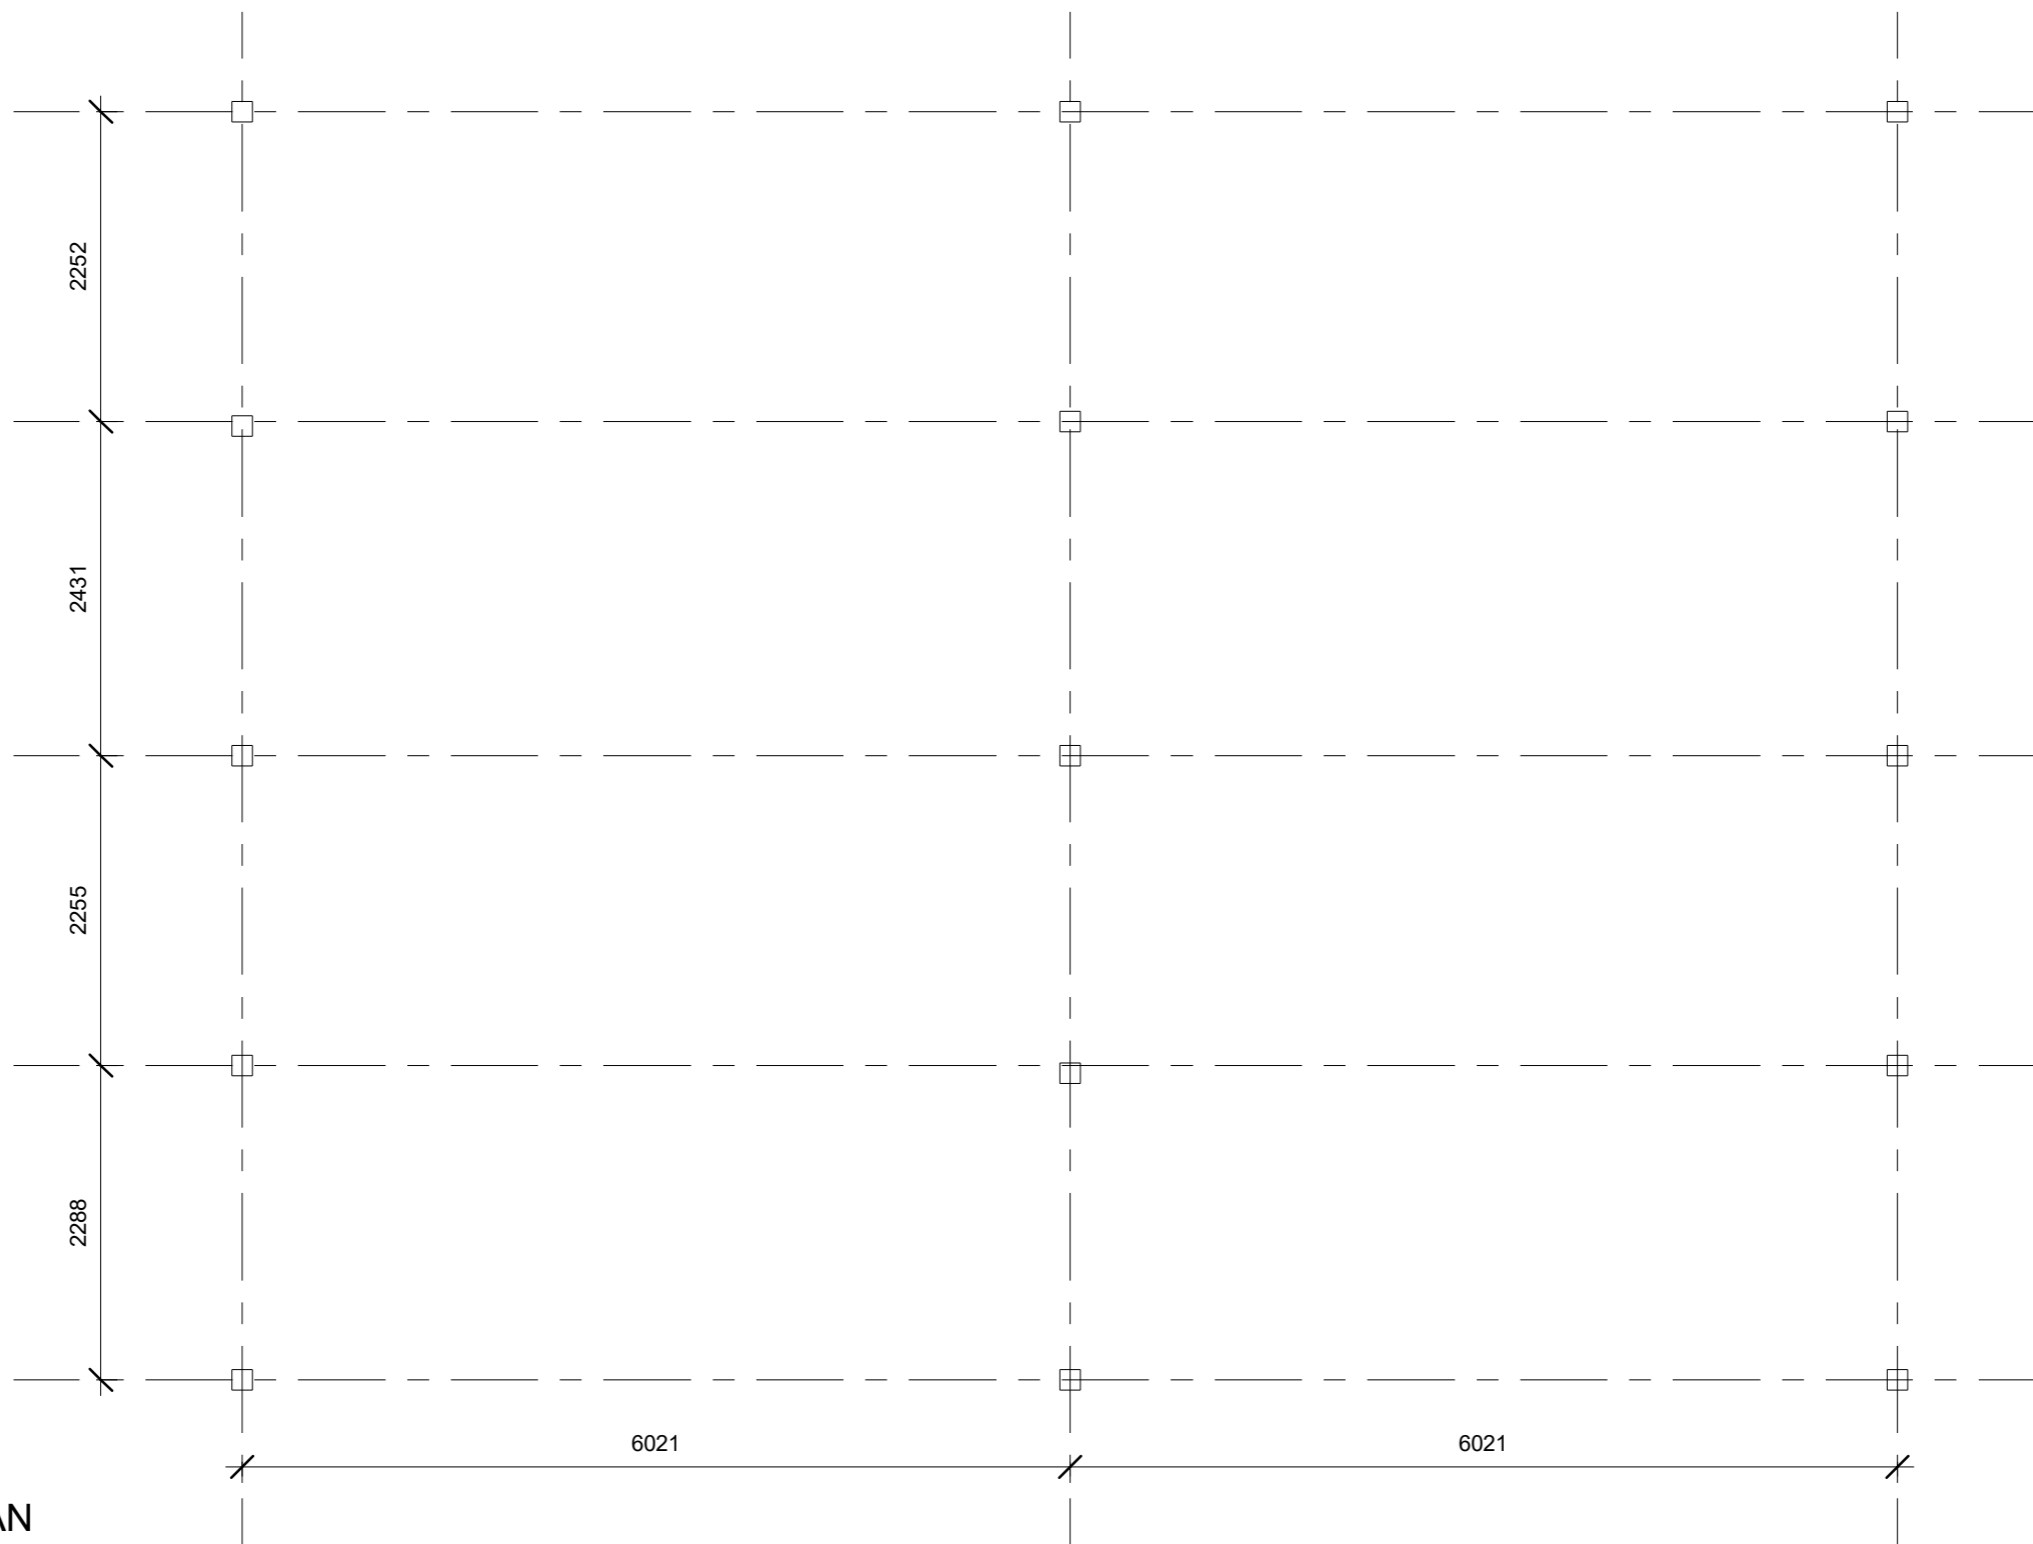

FOOTING PLAN

① GL  
1 : 50



# 4x40 FT CONTAINER HOUSE



SCALE 1:50 @ A3

REV 01

08-Feb-16  
12:10:43 PM

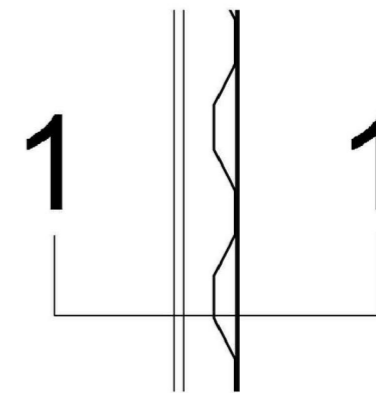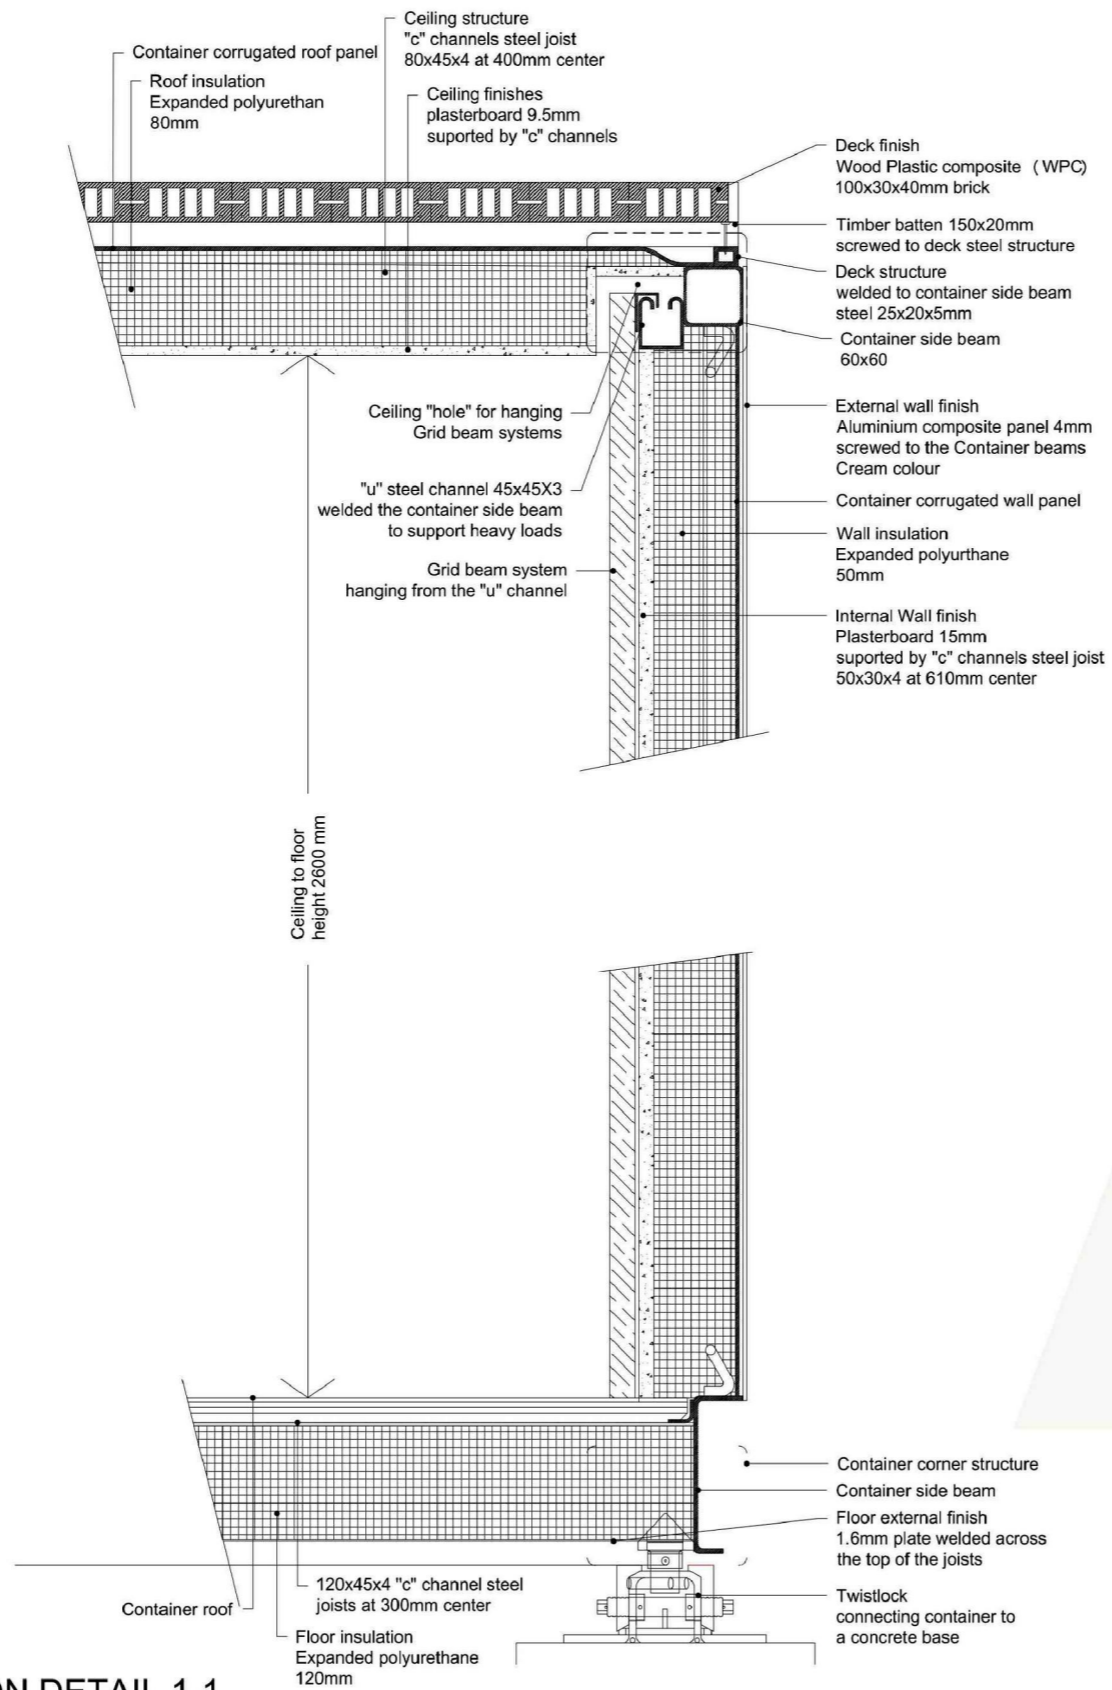

DETAILS REFERENCE

SECTION DETAIL 1-1

CONTAINER HOME DETAILS

# 4x40 FT CONTAINER HOUSE




SCALE 1:50 @ A3


REV 01

08-Feb-16  
12:17:52 PM




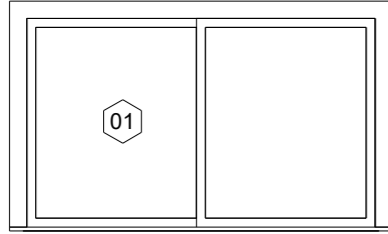


<b>WINDOW 01</b>
SIZE: 1800mmx1200mm
QUANTITY: 09
OPEN : SLIDING
FINISHES : ALUMINUM, GLASS

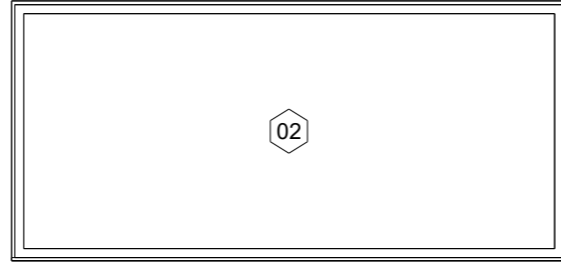


<b>WINDOW 02</b>
SIZE: 2800mmx1400mm
QUANTITY: 01
OPEN : FIXED
FINISHES : ALUMINUM, GLASS

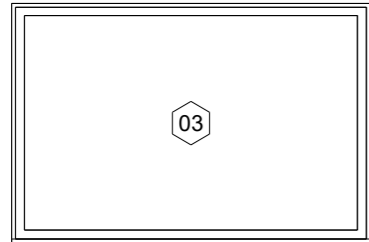


<b>WINDOW 03</b>
SIZE: 1800mmx1200mm
QUANTITY: 04
OPEN : FIXED
FINISHES : ALUMINUM, GLASS

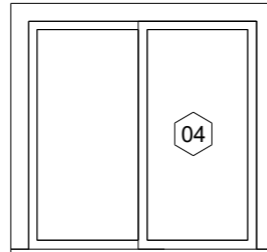


<b>WINDOW 04</b>
SIZE: 1200mmx1200mm
QUANTITY: 04
OPEN : SLIDING
FINISHES : ALUMINUM, GLASS

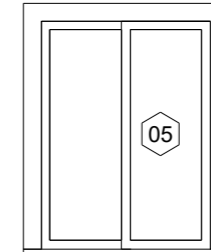


<b>WINDOW 04</b>
SIZE: 900mmx1200mm
QUANTITY: 02
OPEN : SLIDING
FINISHES : ALUMINUM, GLASS

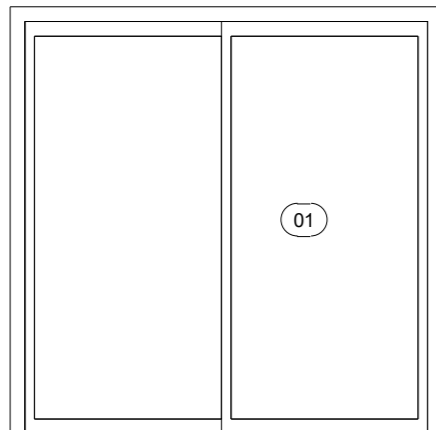

<b>DOOR 01</b>
SIZE: 2000mmx2000mm
QUANTITY: 02
OPEN : SLIDING
FINISHES : ALUMINUM, GLASS

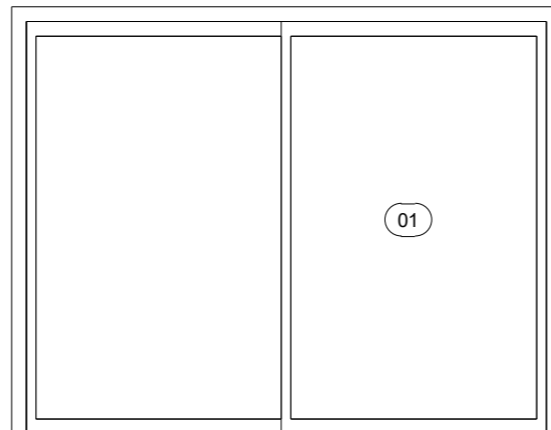

<b>DOOR 02</b>
SIZE: 3600mmx2000mm
QUANTITY: 03
OPEN : SLIDING
FINISHES : ALUMINUM, GLASS

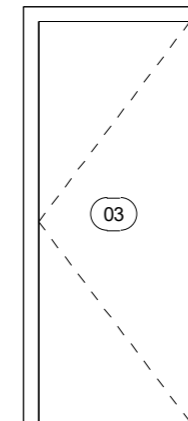

<b>DOOR 03 DOOR 03</b>	
SIZE: 820mmx2100mm	
QUANTITY: 10	
OPEN : 3 OPEN TO LEFT & 7 TO RIGHT	
FINISHES : SWING, WOOD	

WINDOW AND DOOR SCHEDULE


# 4x40 FT CONTAINER HOUSE







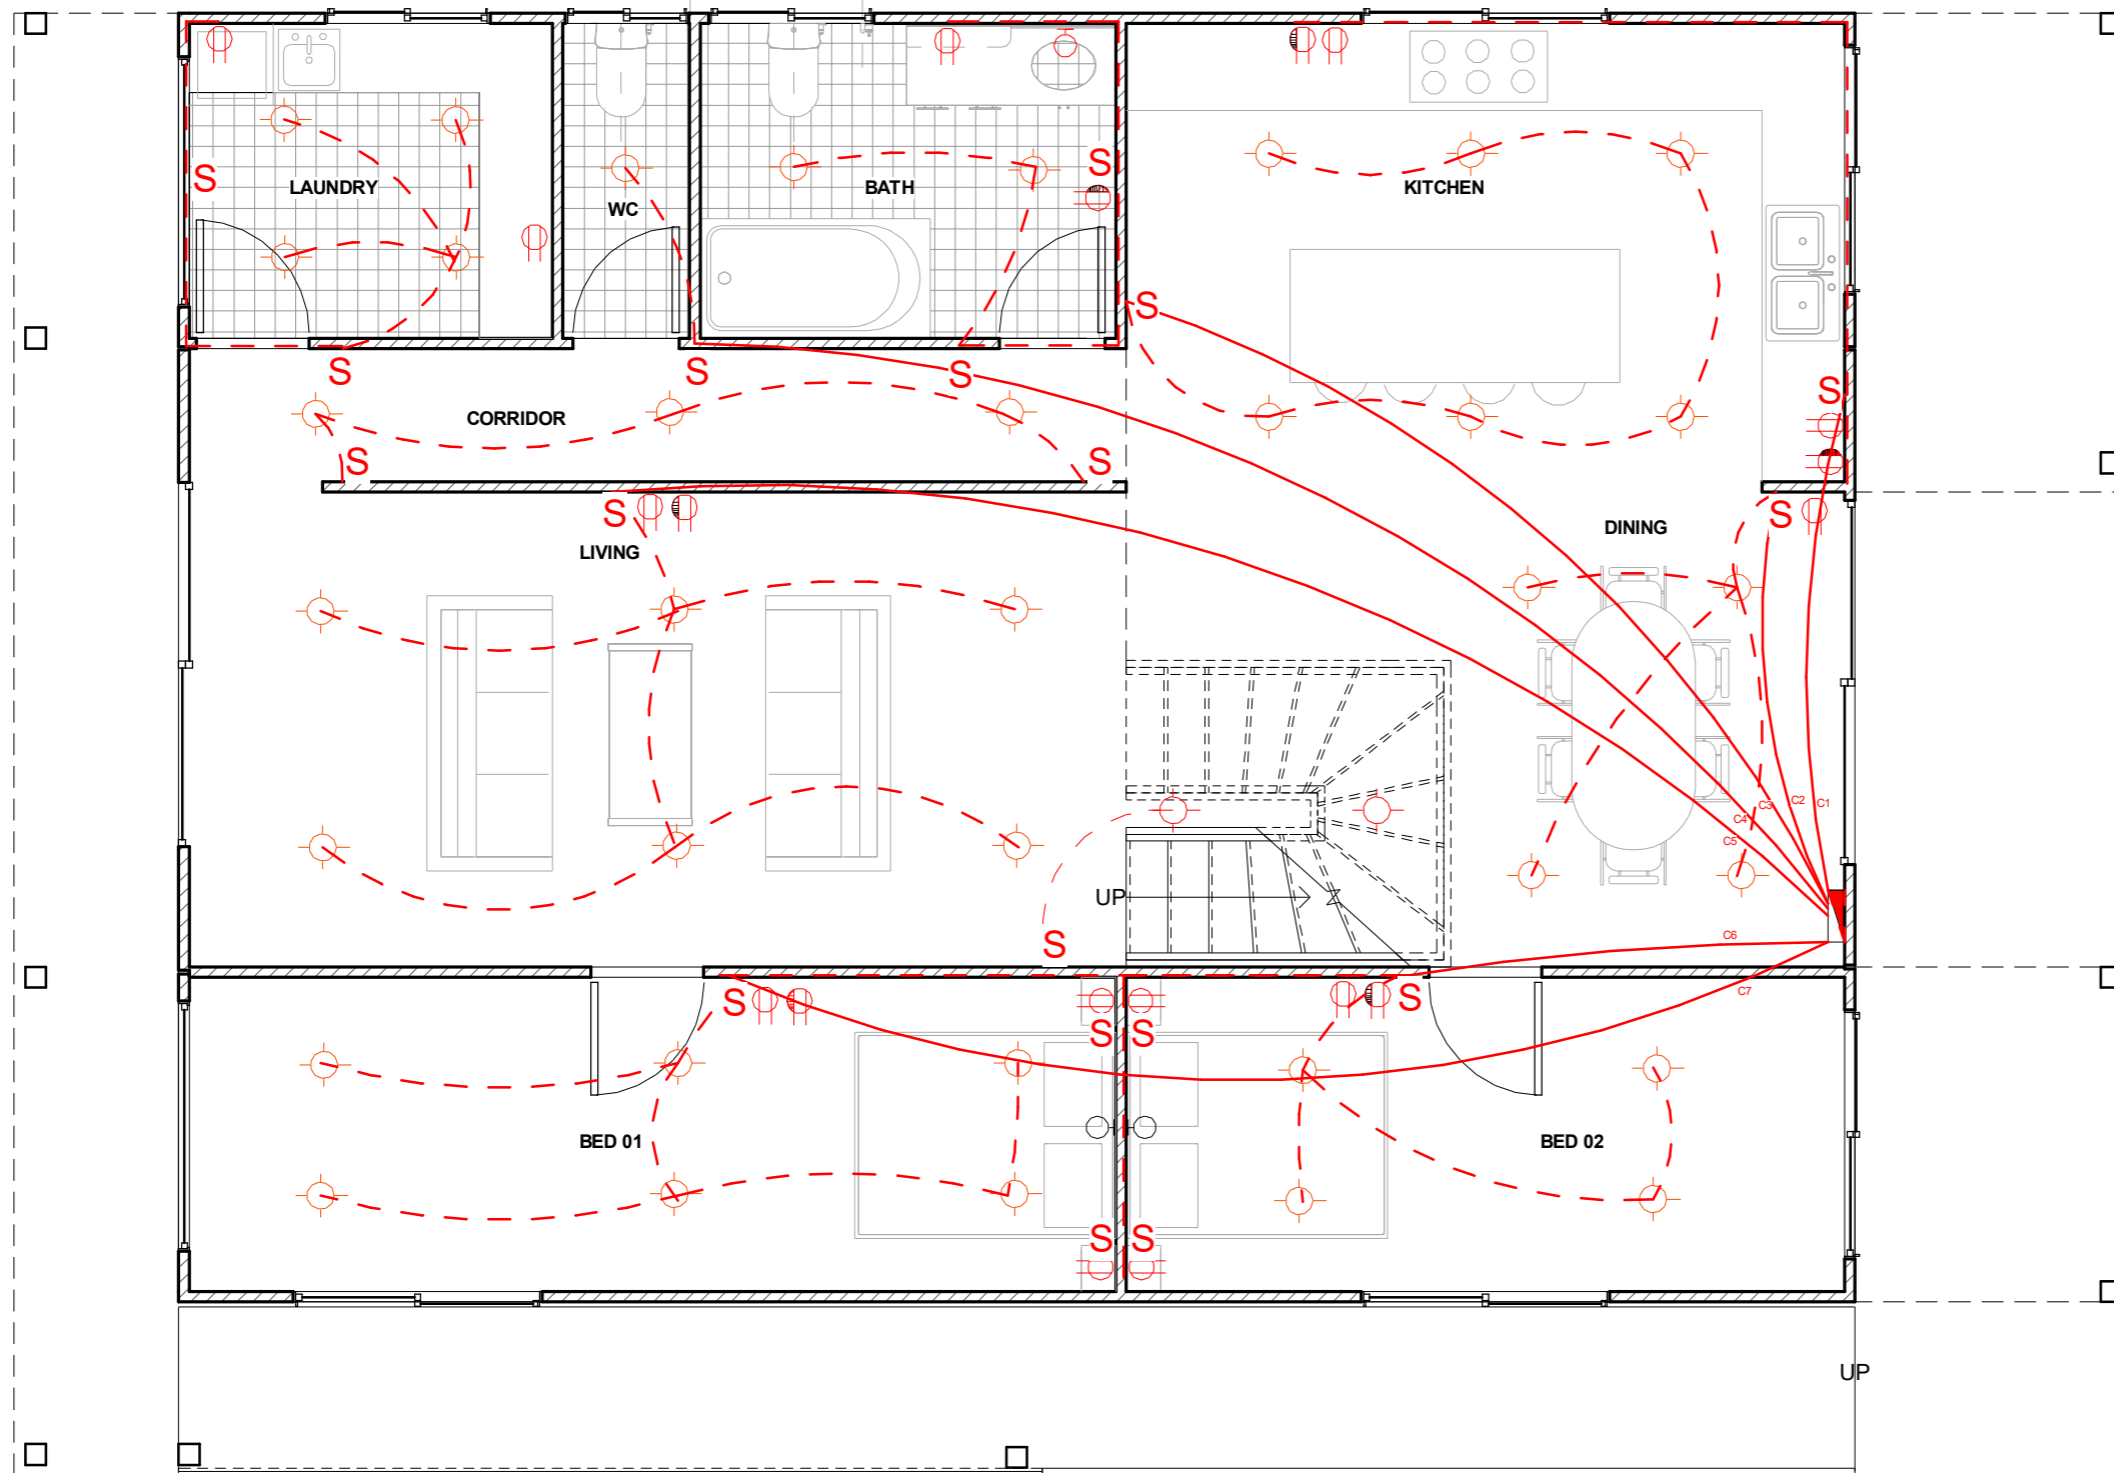

SCALE 1:50 @ A3

REV 01

08-Feb-16  
12:17:53 PM



-  SPLIT DUPLEX ( OUTLET AND SWITCH)
-  STANDARD DUPLEX OUTLET
-  S SWITCHES
-  WALL LIGHT
-  CEILING LIGHT
-  ELECTRICAL DB

① LEVEL 0 ELECTRICAL  
1 : 50


# 4x40 FT CONTAINER HOUSE







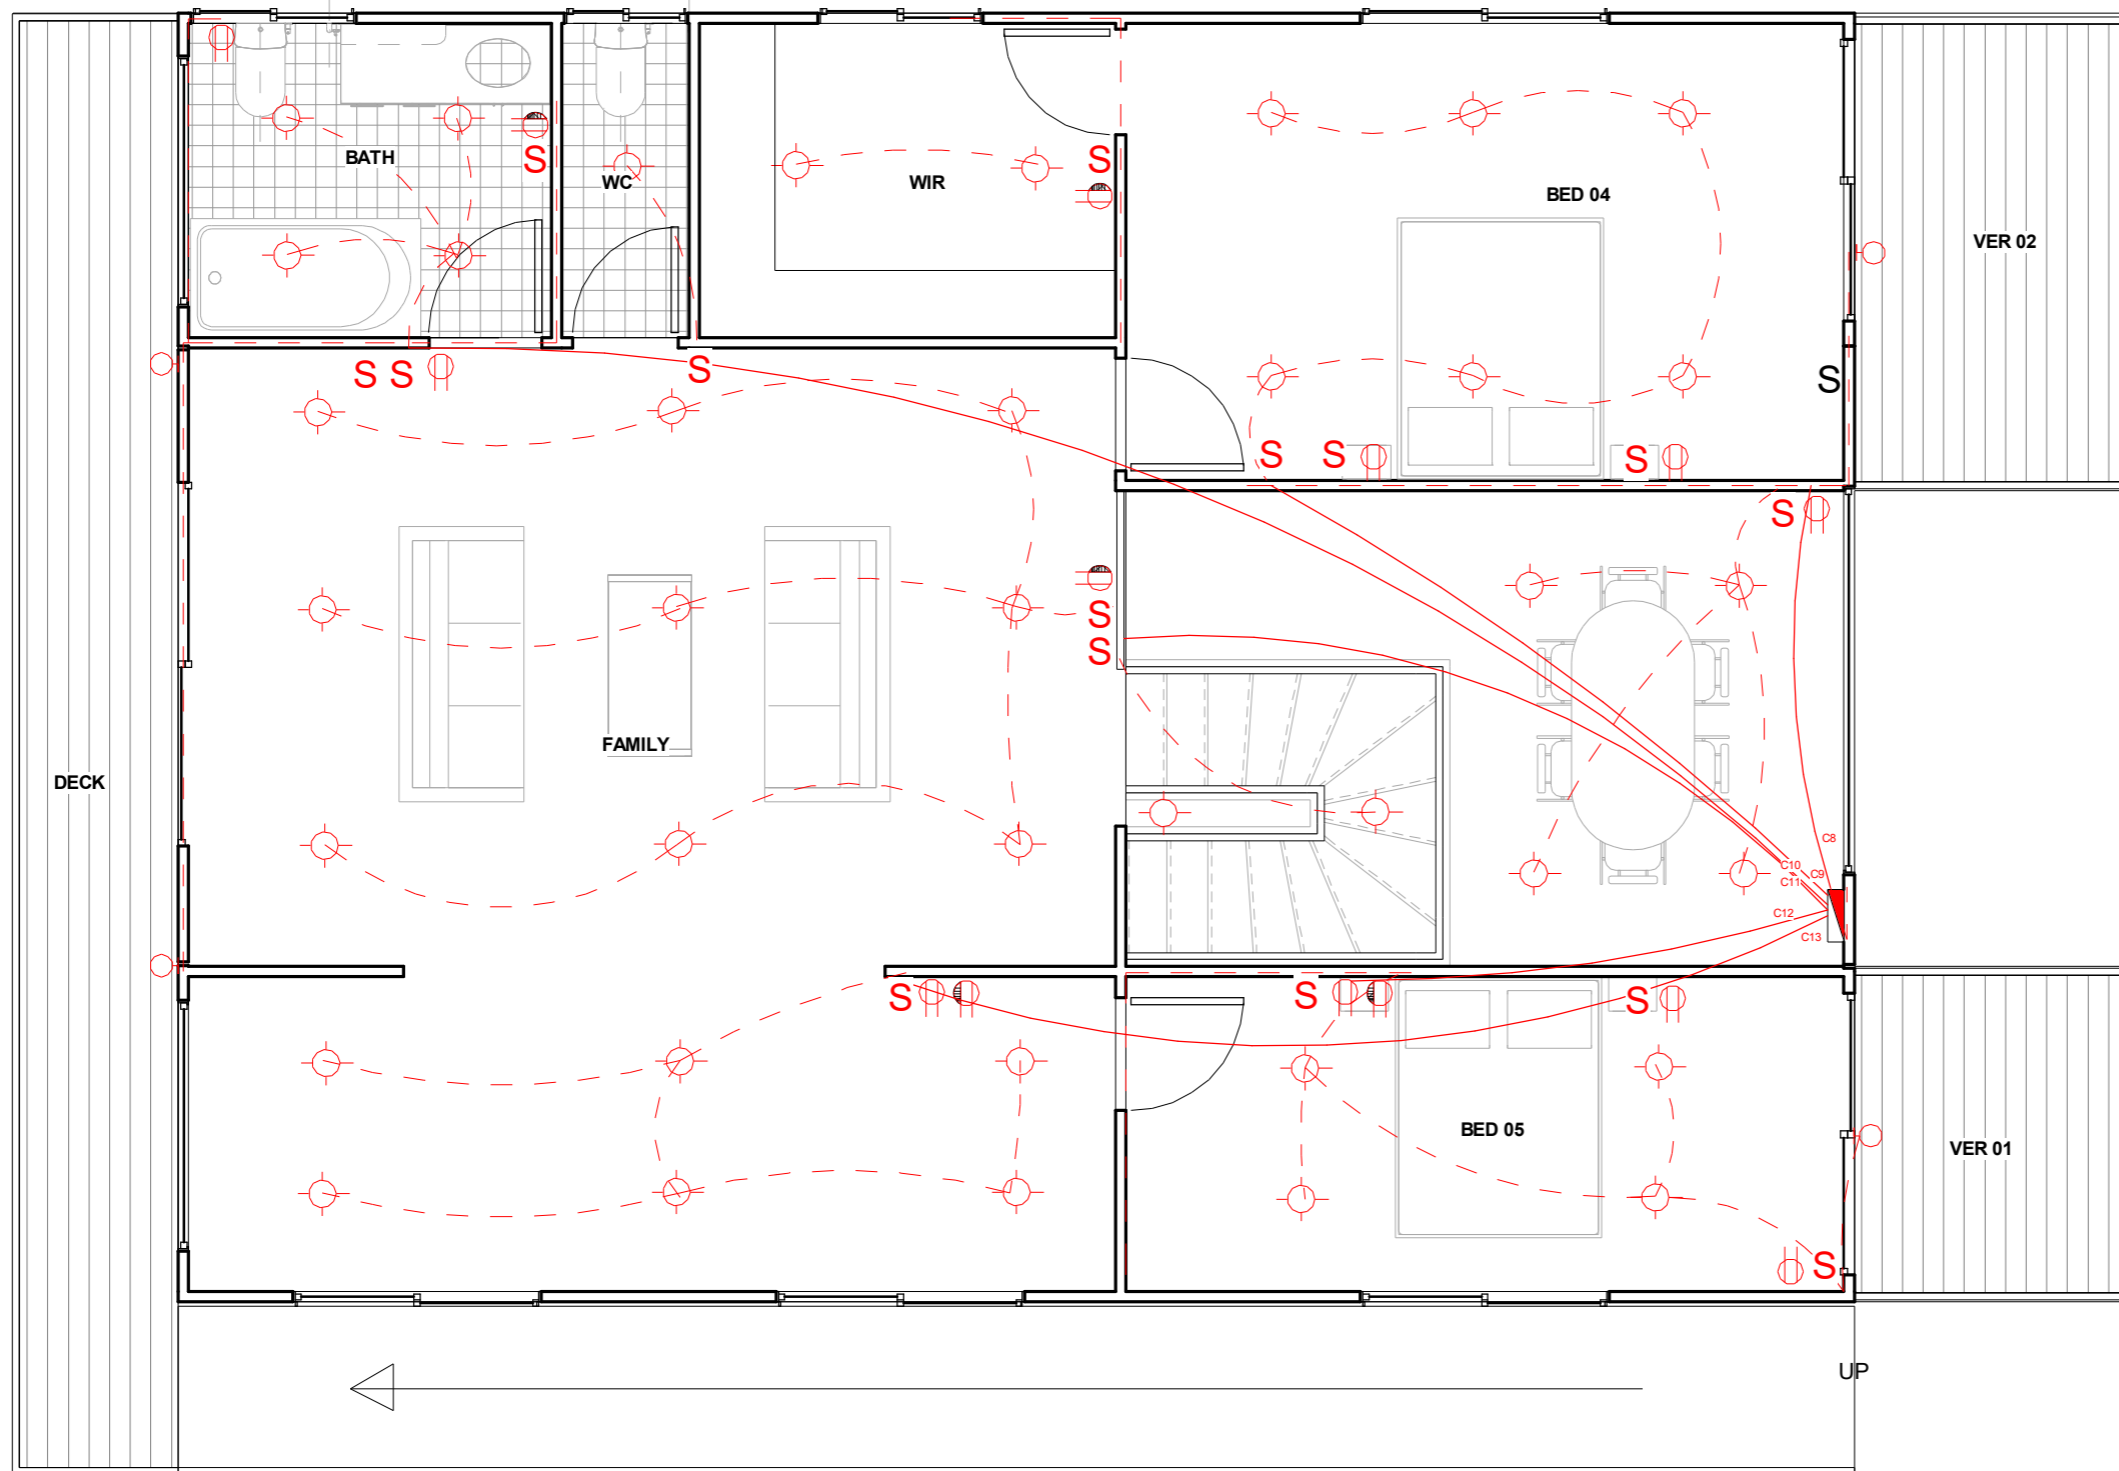

SCALE 1:50 @ A3

REV 01

08-Feb-16  
12:17:55 PM



-  SPLIT DUPLEX ( OUTLET AND SWITCH)
-  STANDARD DUPLEX OUTLET
-  SWITCHES
-  WALL LIGHT
-  CEILING LIGHT
-  ELECTRICAL DB

① LEVEL 01 electrical  
1 : 50

# 4x40 FT CONTAINER HOUSE



SCALE 1:50 @ A3

REV 01

08-Feb-16  
12:17:56 PM