




SOUTH ELEVATION

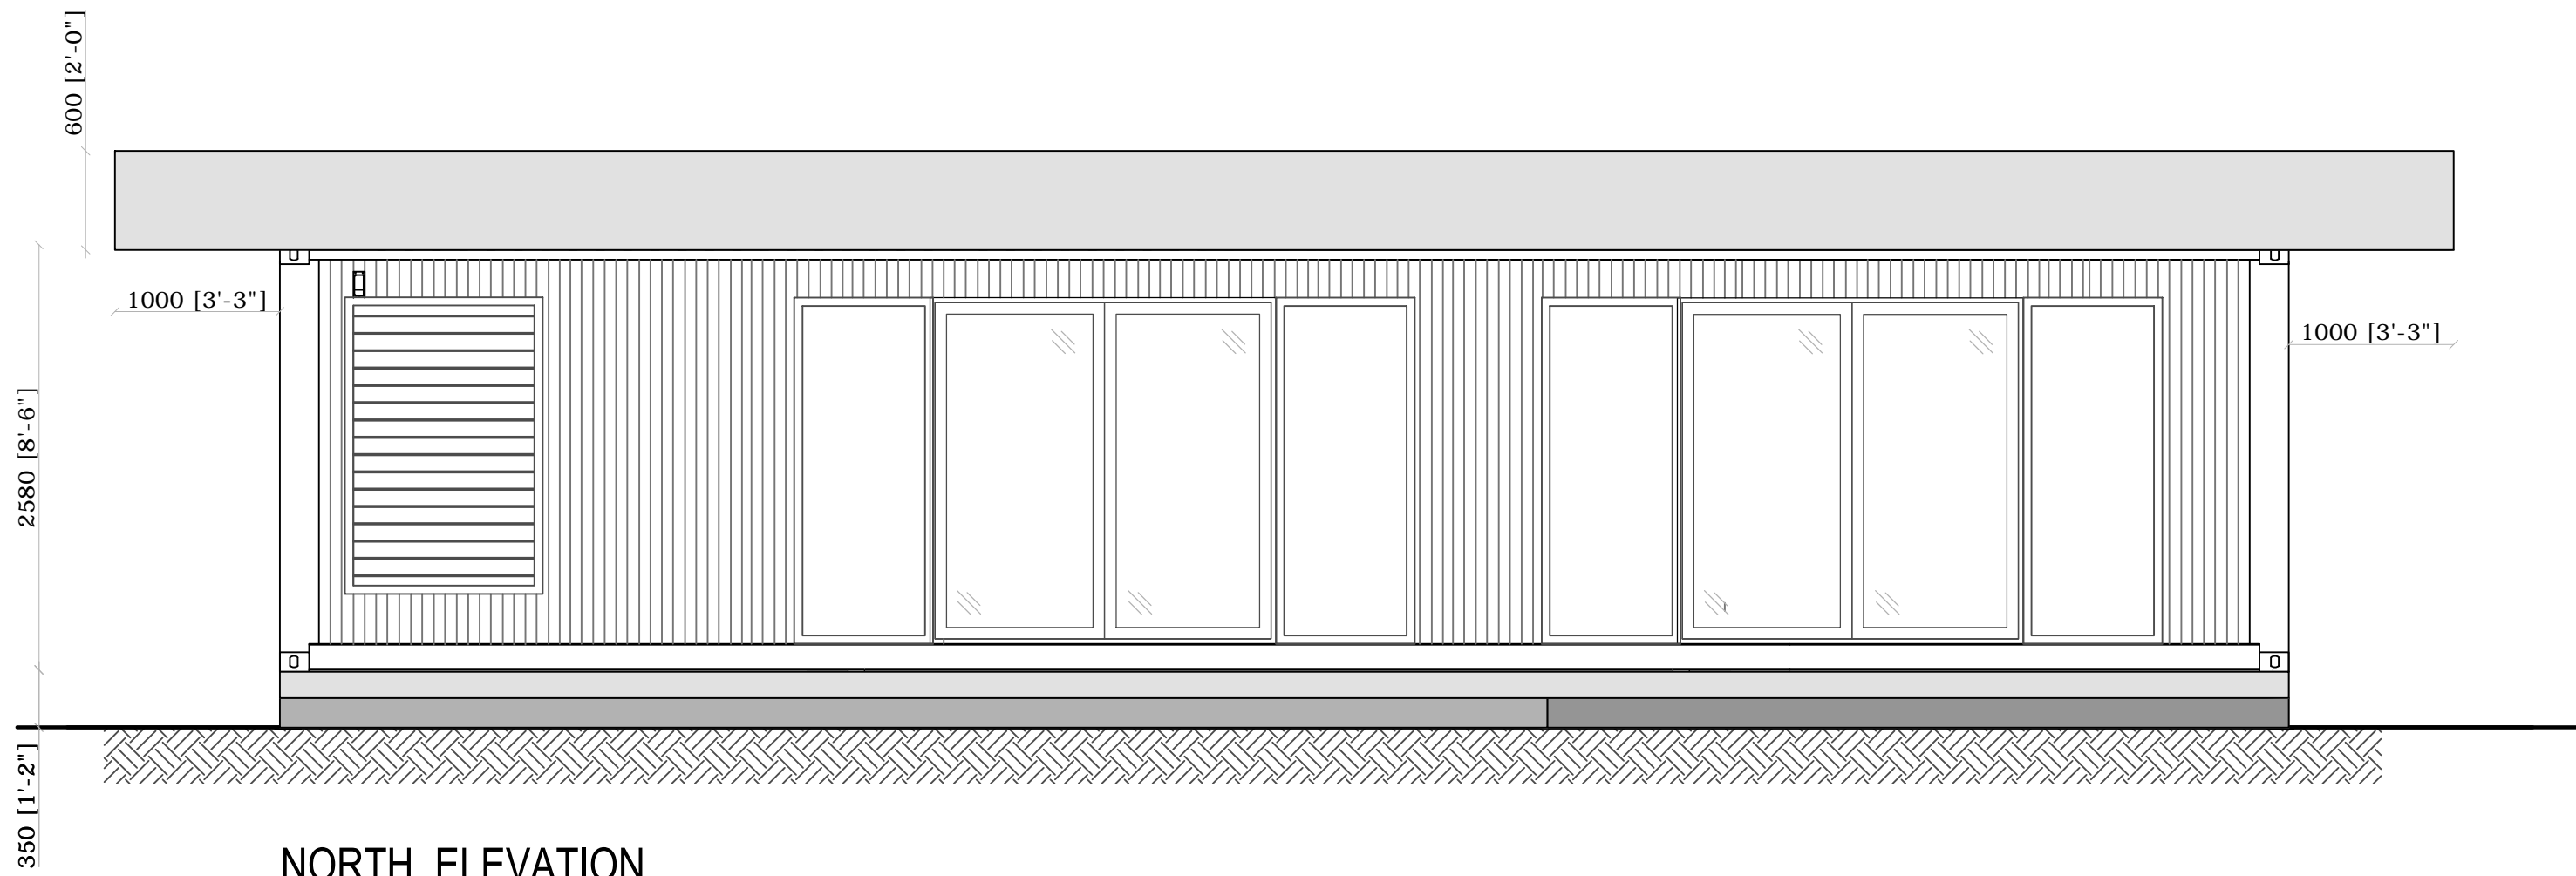


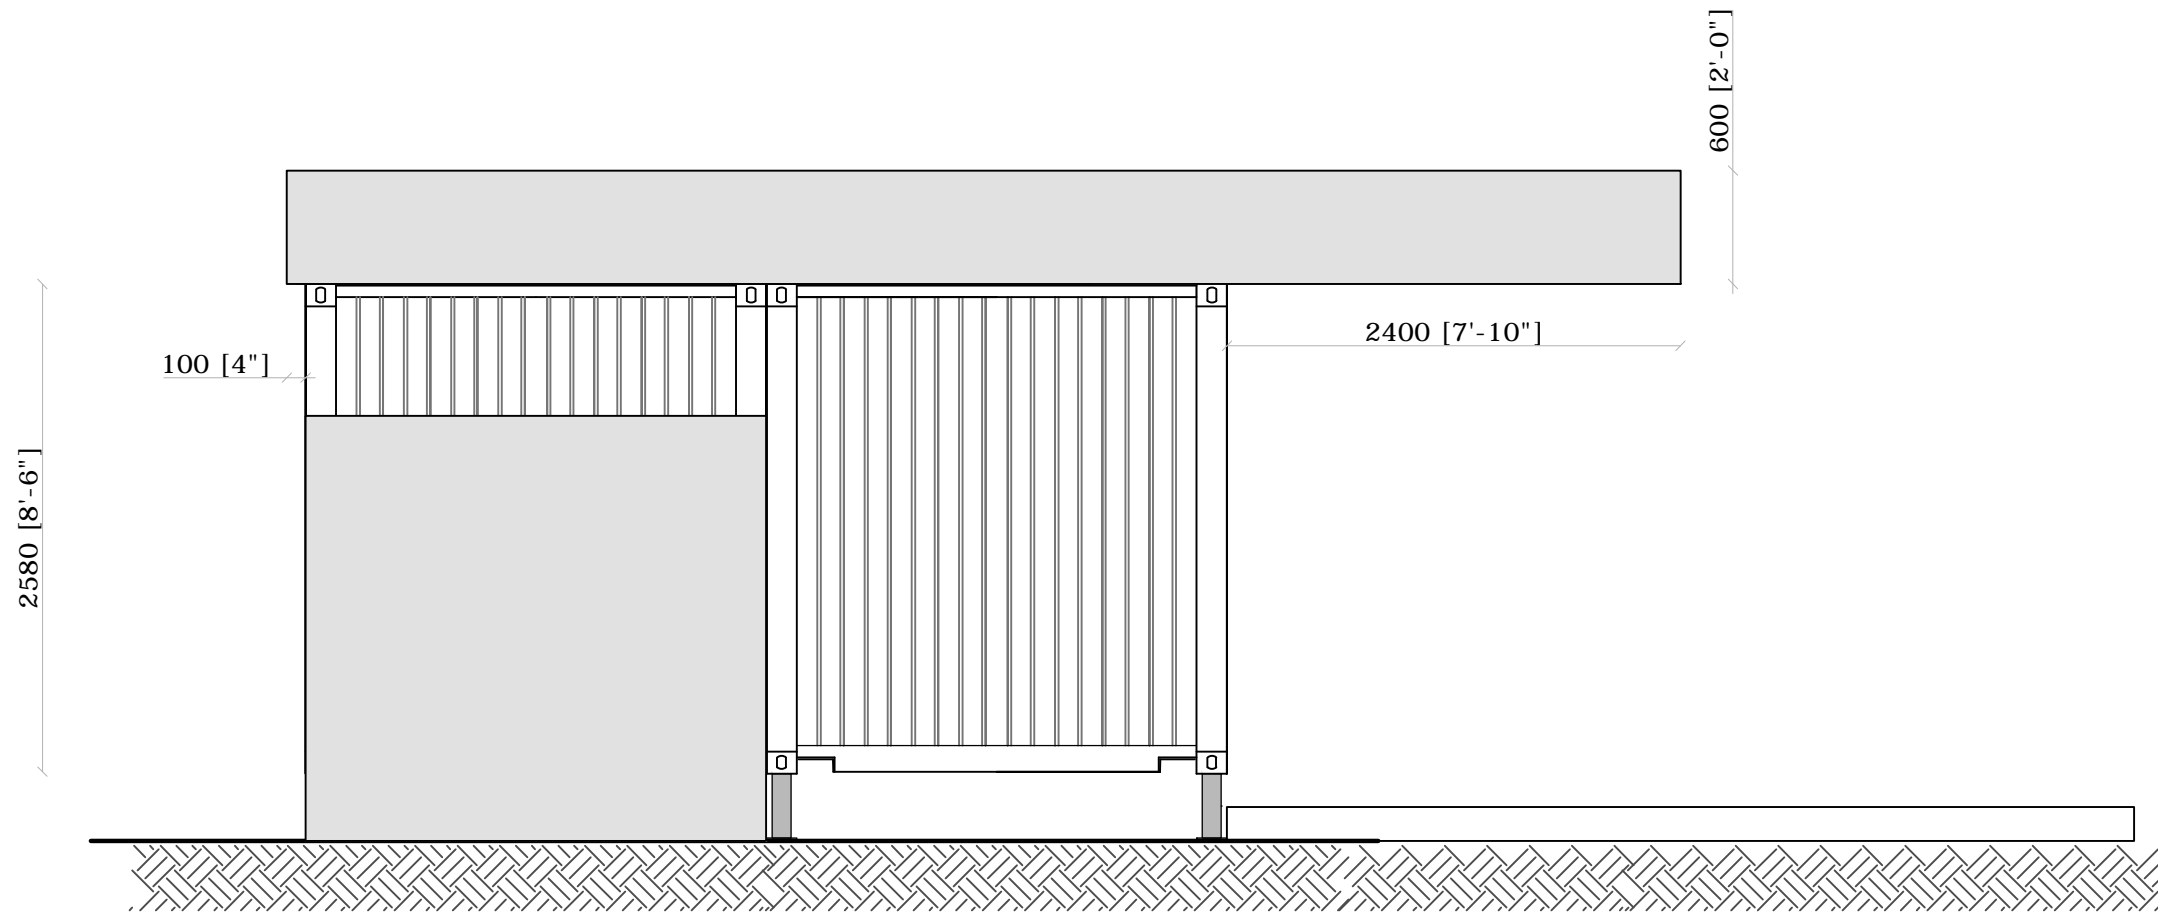


EAST ELEVATION

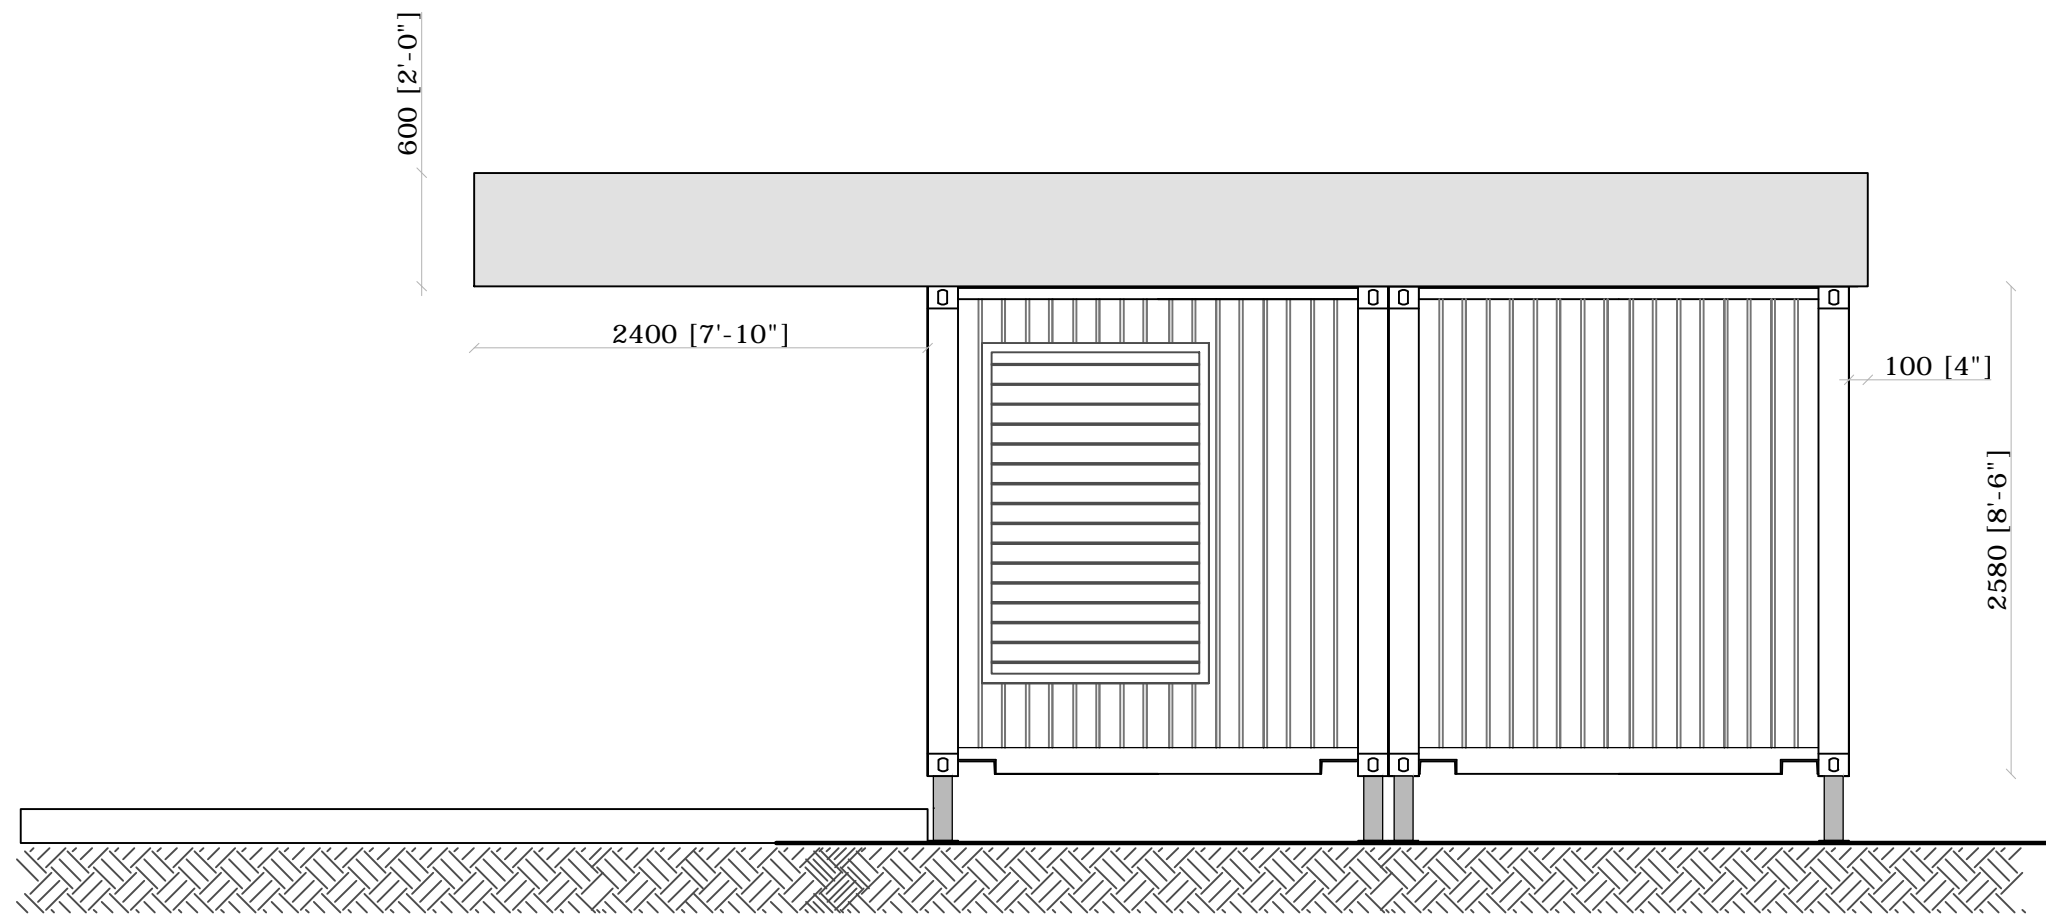


WEST ELEVATION

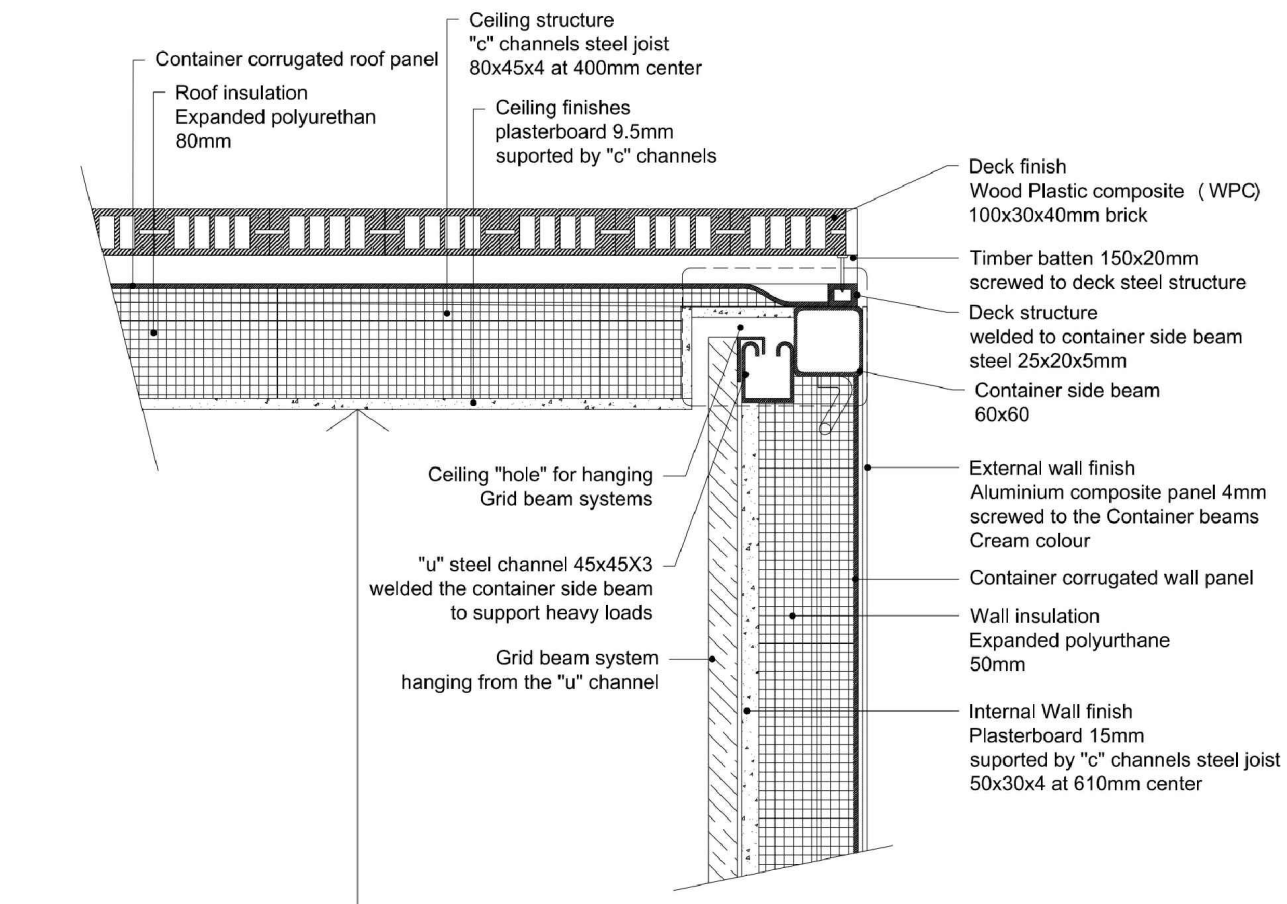

Ceiling to floor  
height 2600 mm

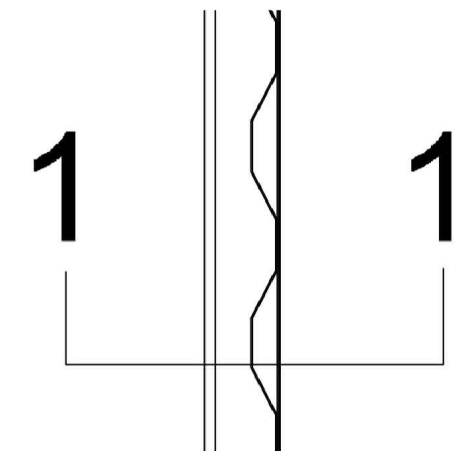

DETAILS  
REFERENCE

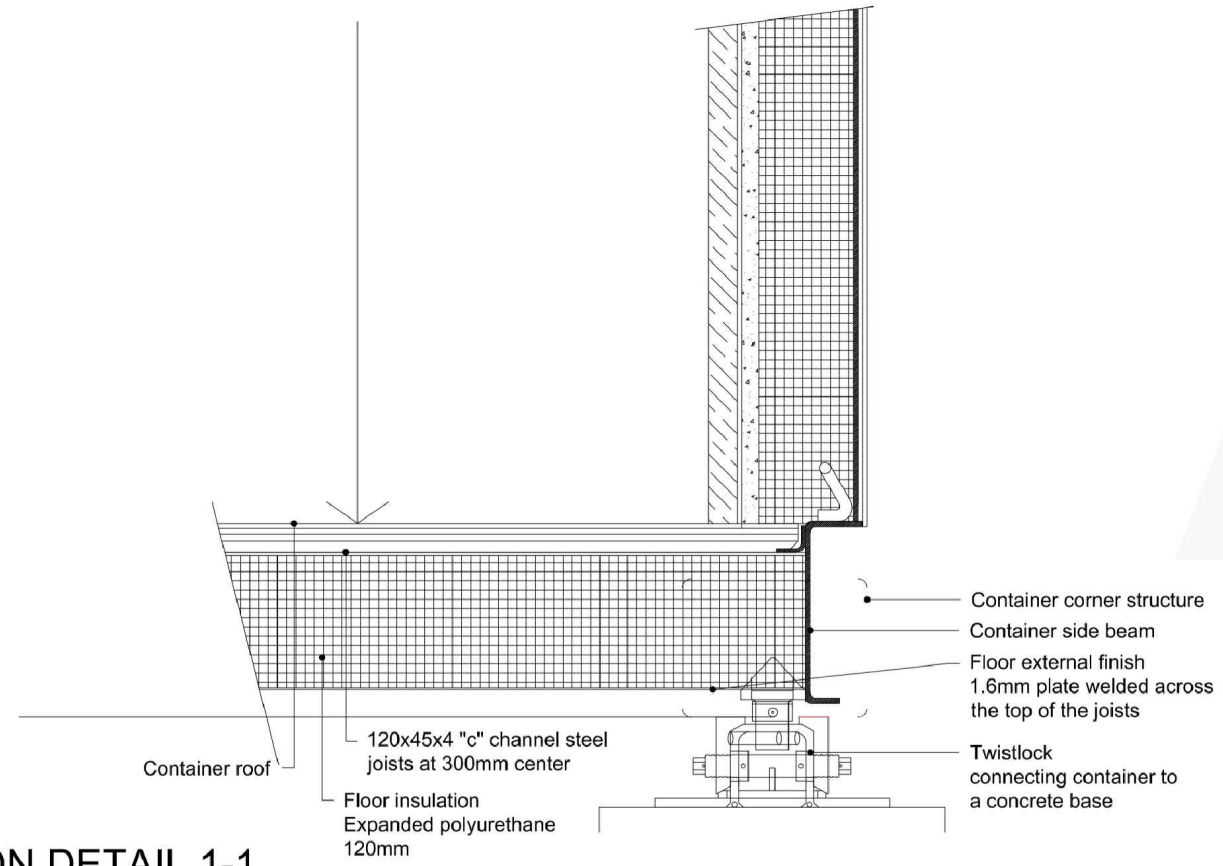

SECTION DETAIL 1-1